



DET. ON SECONDARY G.I. POST @ SIDE ELEV.

DETAILED SECTION OF SECONDARY POST @ FRONT ELEVATION

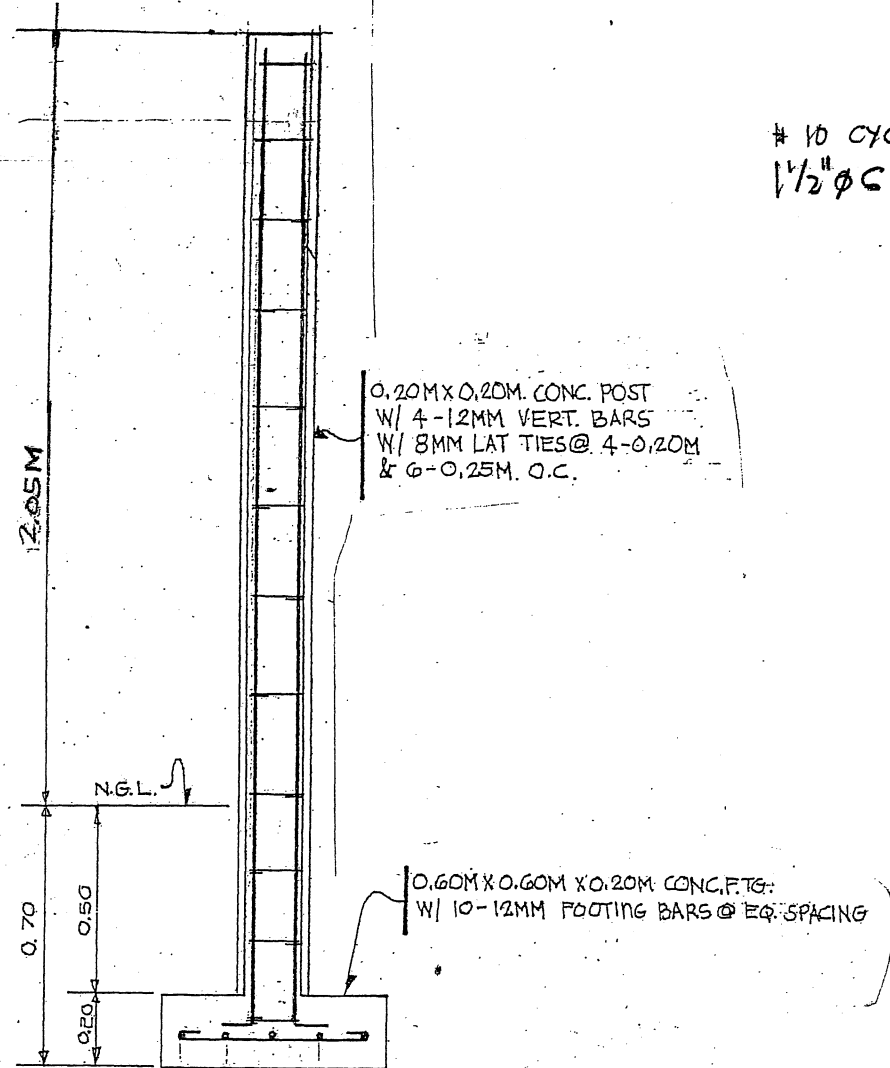

P₁-F₁ ELEVATION

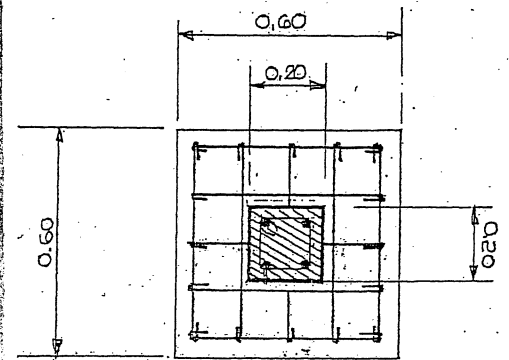


P₁-F₁ PLAN
P₁-F₁ DETAILS



SCALE 1:20 MTRS.

10 CYCLONE WIRE WELDED TO
1 1/2" Ø C.I. PIPE SCHED. 40 FRAMING

0.20M X 0.20M. CONC.
G.I. FOOTING @ EVERY
2.00M. SPAN

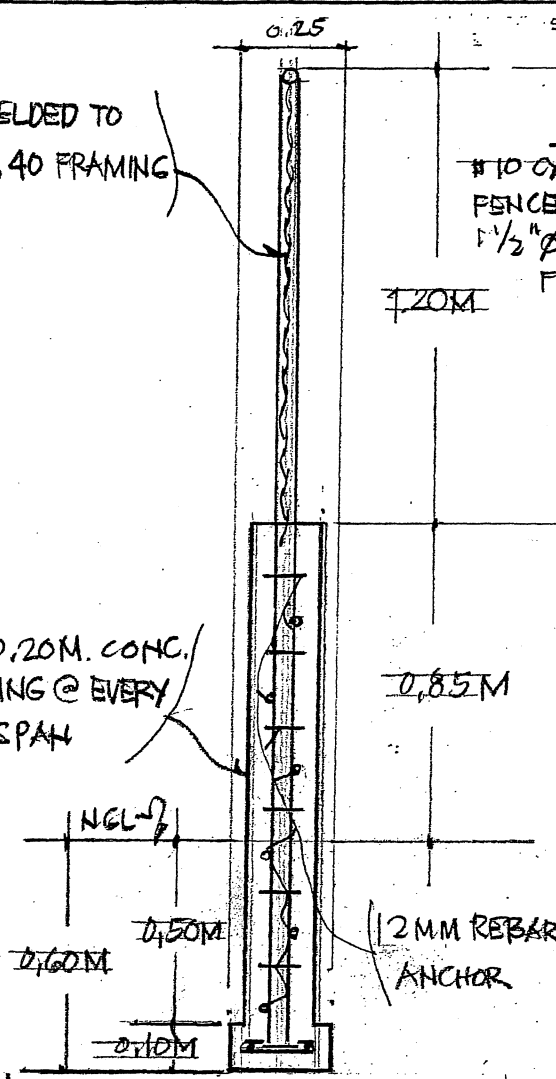


1 1/2" Ø G.I. PIPE S-40 FRAMING &
10 CYCLONE WIRE FENCE

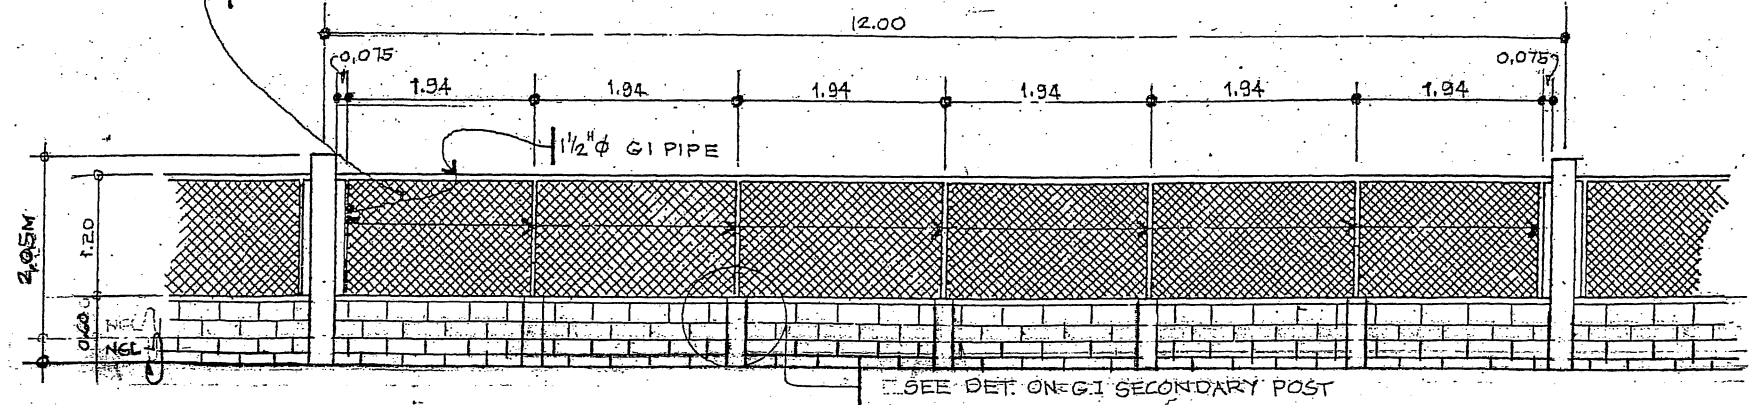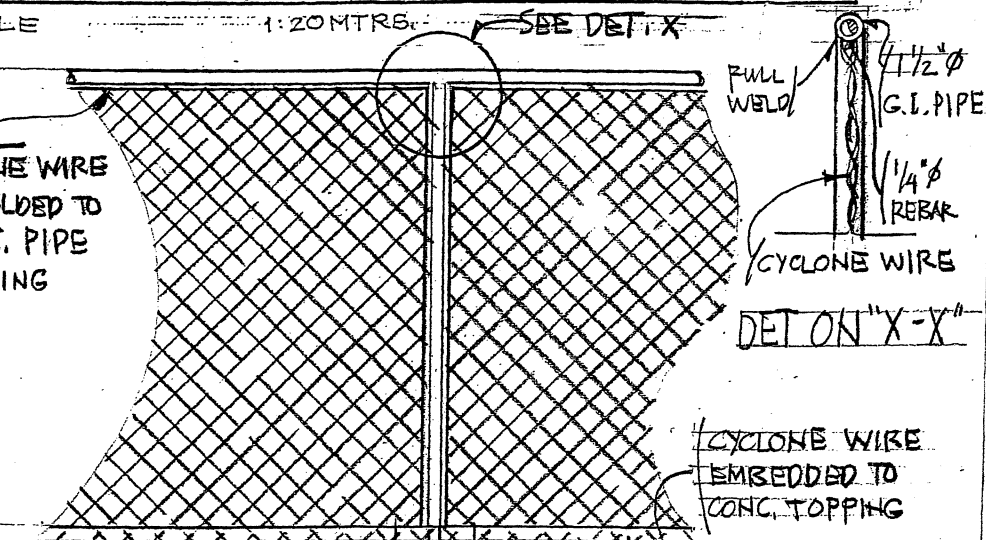

TYPICAL PERIMETER FENCE ELEVATION (Section Thru "A-A")
(6.00M SPAN PERIMETER FENCE DISTANCE)

SCALE 1:75 MTRS.


PROJECT TITLE	SHEET NO.	DRAWN BY	CHECKED BY	VERIFIED BY	NOTED BY	RECOMMENDING APPROVAL	APPROVED BY
		APR. 2015					
LOCATION		RODERICK (LEG) DELA CRUZ PCA, INFRA. UNIT, ETSO	ROMEO M. PELAGIO OIC - INFRA. UNIT ETSO	JESSIE B. ARCE CHIEF, MEES / ETSO	EDWIN F. MANRESA CHIEF ETSO	CATALINO L. DAVIS DA FOR ADMIN & ENG'S SERVICES	VICENTE B. MALANO ADMINISTRATOR, ETSO

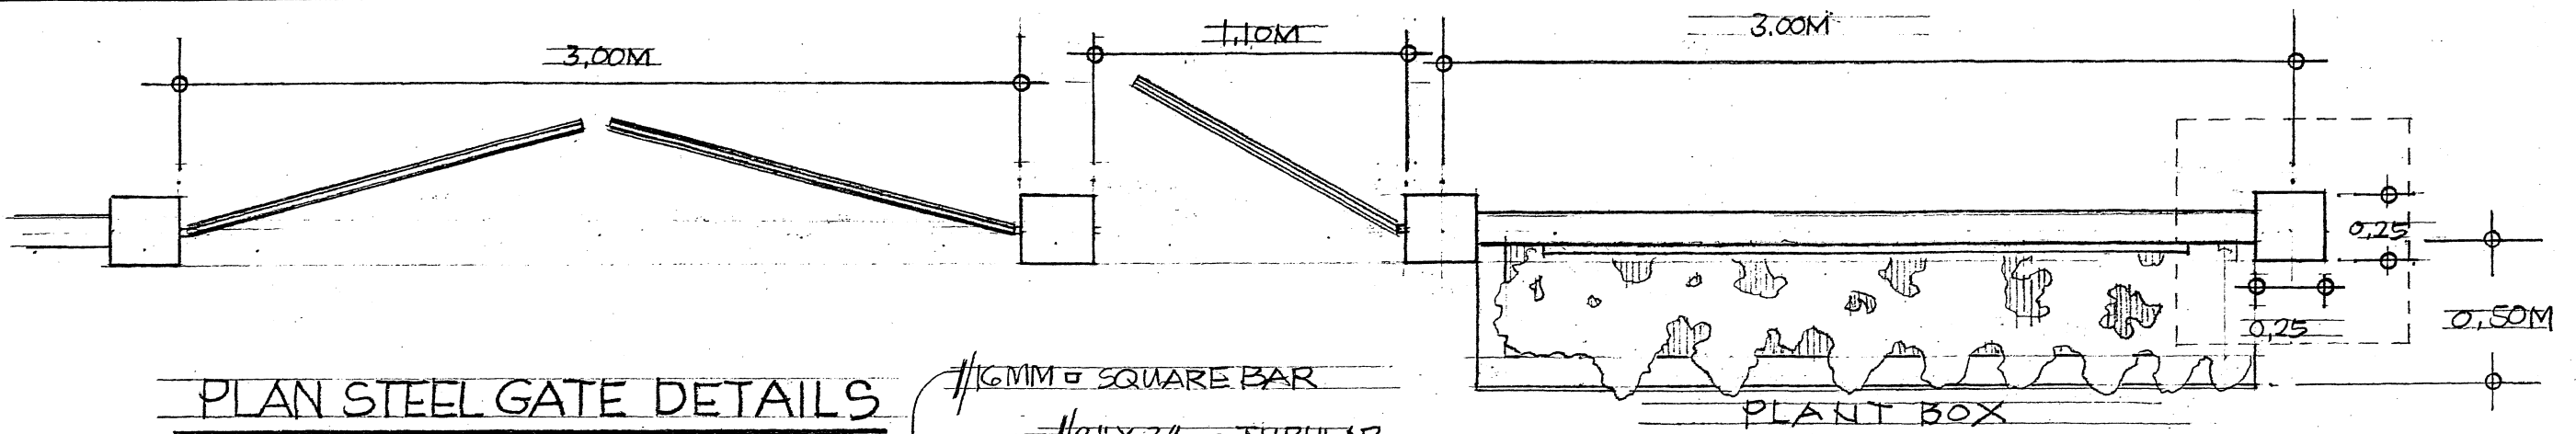

PLAN STEEL GATE DETAILS
SCALE 1:25 MTS

#6MM SQUARE BAR
#2" X 3" TUBULAR

DETAILS ON PAGASA CONCRETE SIGNBOARD
SCALE 1:25 MTS

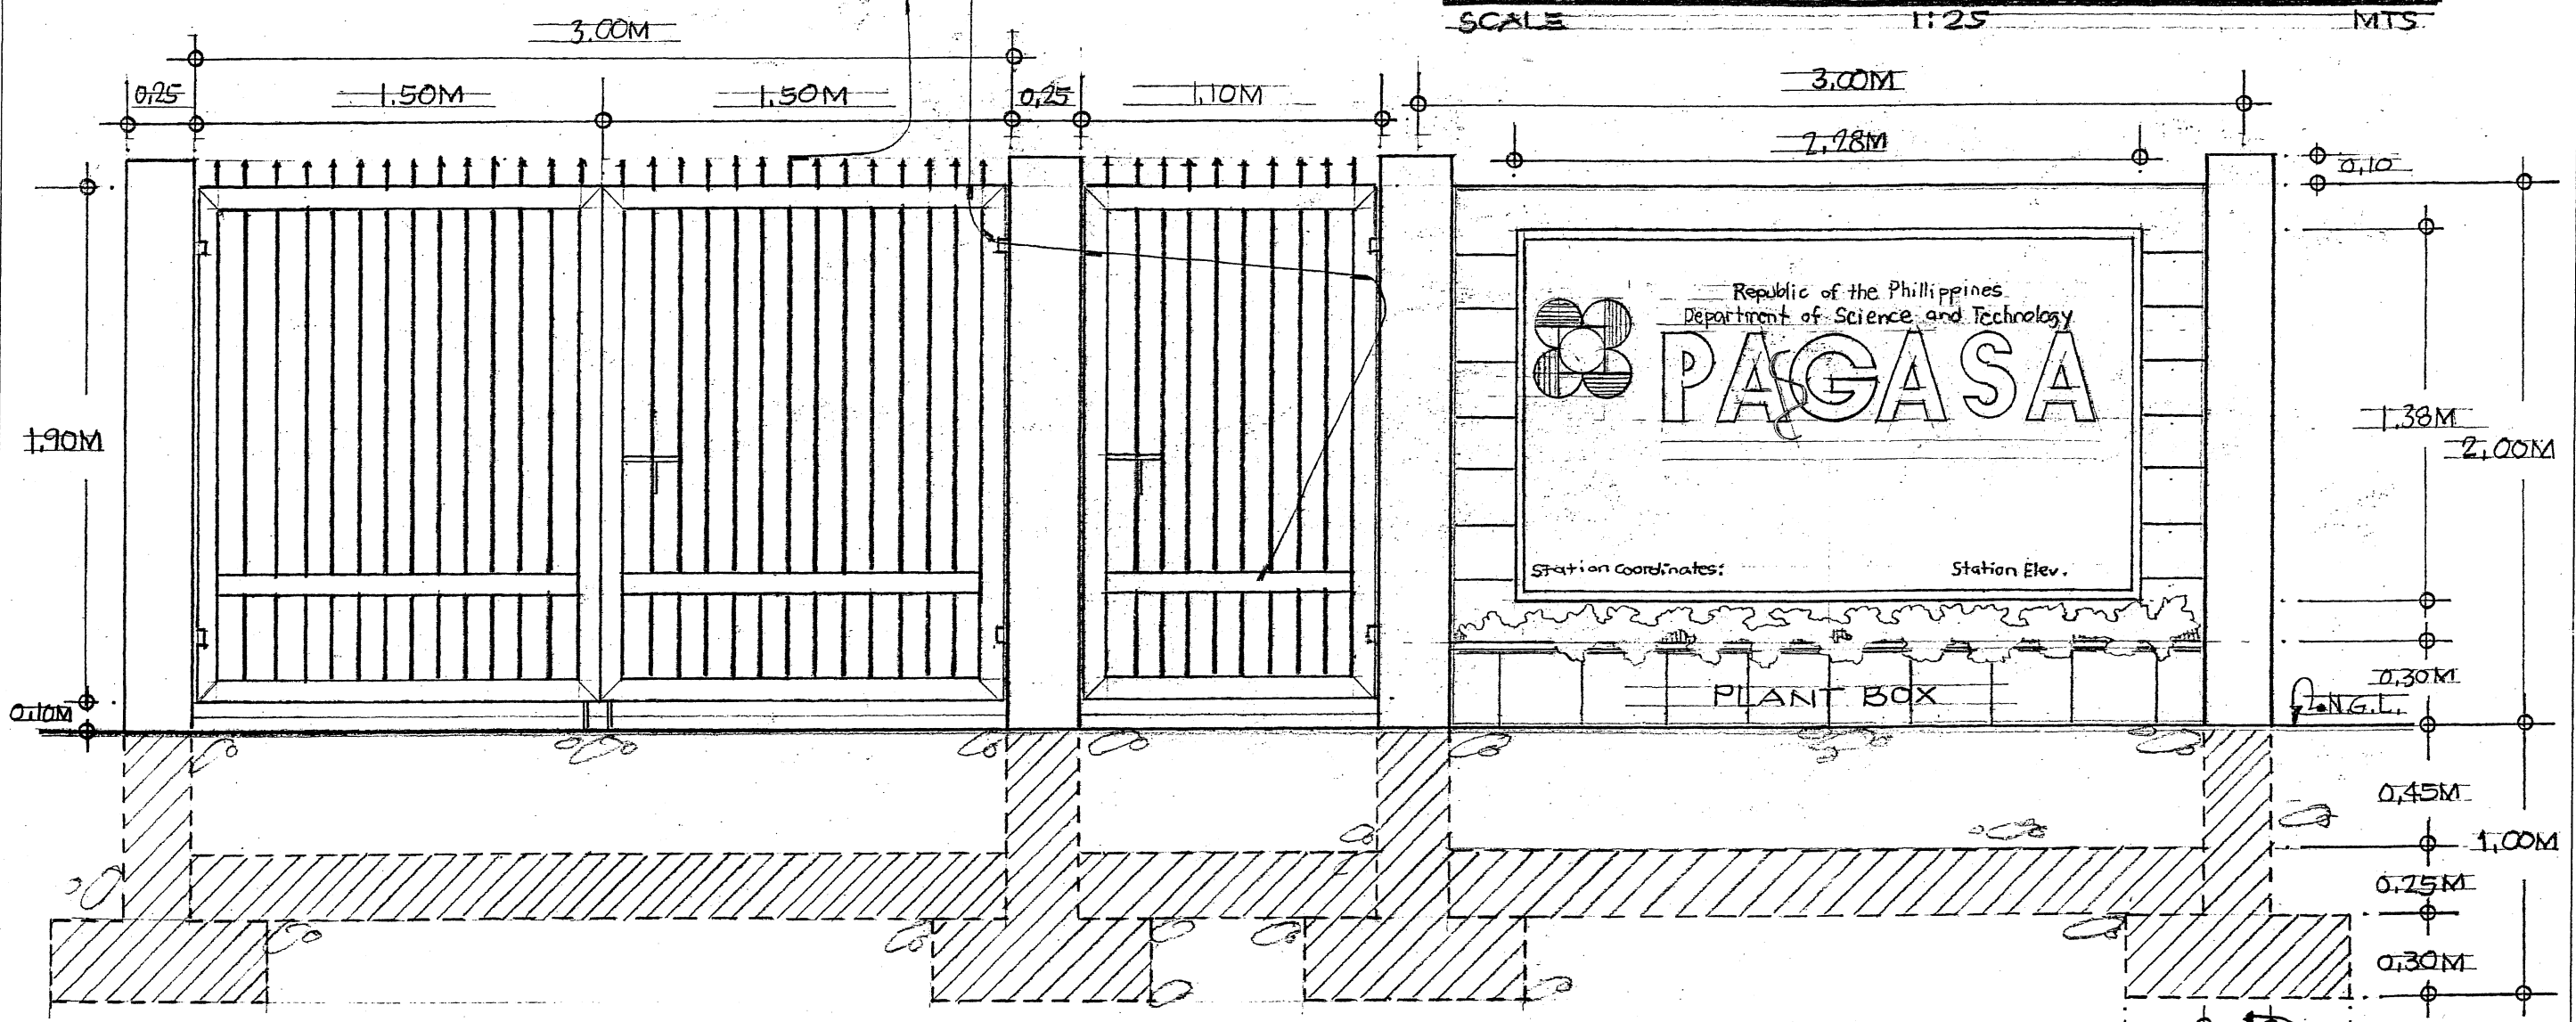

STEEL GATE DETAILS
SCALE 1:25 MTS

DETAILS ON PAGASA CONCRETE SIGNBOARD
SCALE 1:25 MTS

PROJECT TITLE	SHEET NO.	DRAWN BY	CHECKED BY	VERIFIED BY	NOTED BY	RECOMMENDING APPROVAL	APPROVED BY
		APR, 2015					
LOCATION		RODERICK (LEG) DELA CRUZ MOA, INFRA. UNIT, ETSO	ROMEO M. PELAGIO OIC - INFRA / UNIT ETSO	JESSIE B. ARCE CHIEF, MEES / ETSO	EDWIN F. MANRESA CHIEF, ETSO	CATALINO L. DAVIS QA FOR ADMIN & ENG'S SERVICES	VICENTE B. MALANO ADMINISTRATOR