


LOCATION PLAN
SCALE: NTS



RISER DIAGRAM
SCALE: NTS

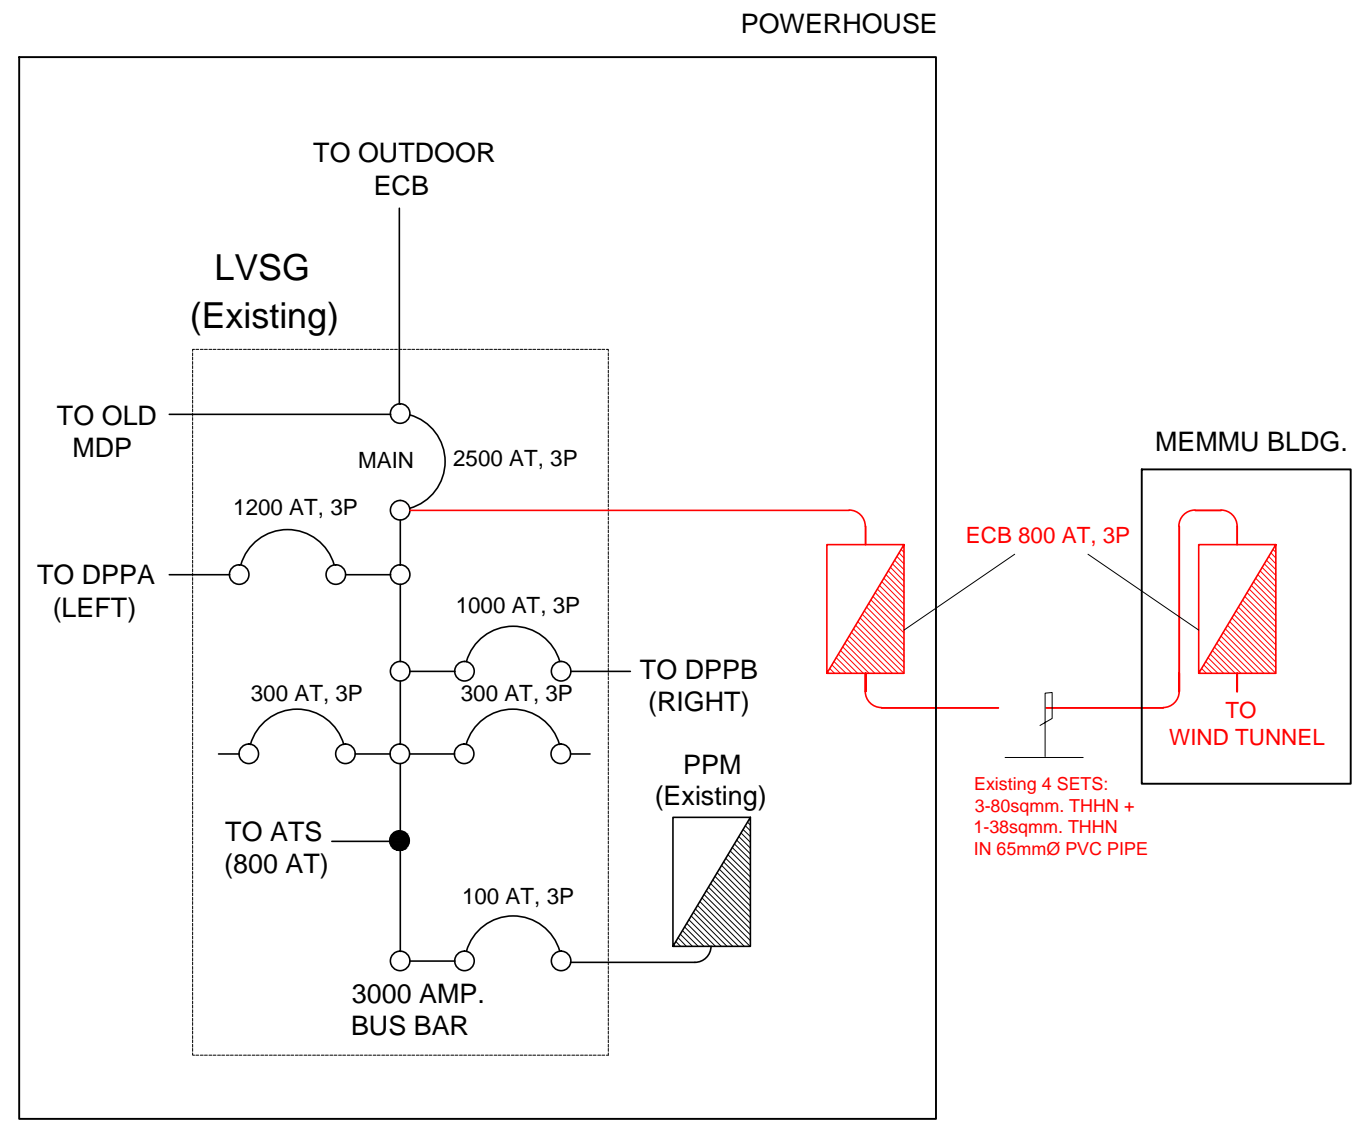

TITLE:	SHEET NO.:	DRAWN BY:	CHECKED BY:	VERIFIED BY:	NOTED BY:	RECOMMENDING APPROVAL:	APPROVAL:
Proposed upgrade of electric feeder wires for the newly acquired Wind Tunnel	E/1	AARON CHESTER M. CRUZ WOA, METTSS, ETSD	DIOSDADO S. ORNUM WFS II, METTSS, ETSD	JESSIE B. ARCE CHIEF, MEIES, ETSD	EDWIN F. MANRESA CHIEF, ETSD	CATALINO L. DAVIS DA for A & ES	VICENTE B. MALANO ADMINISTRATOR
LOCATION: PAGASA Science Garden Compound	ELECTRICAL						